


Landscape Design by:
Sara Abbass
 Spadefoot Design and Construction

Date: 6/22/2022

Landscape Plan:
 Hofstra Admissions Center

Scale: 1" = 30'

Revision #: 1

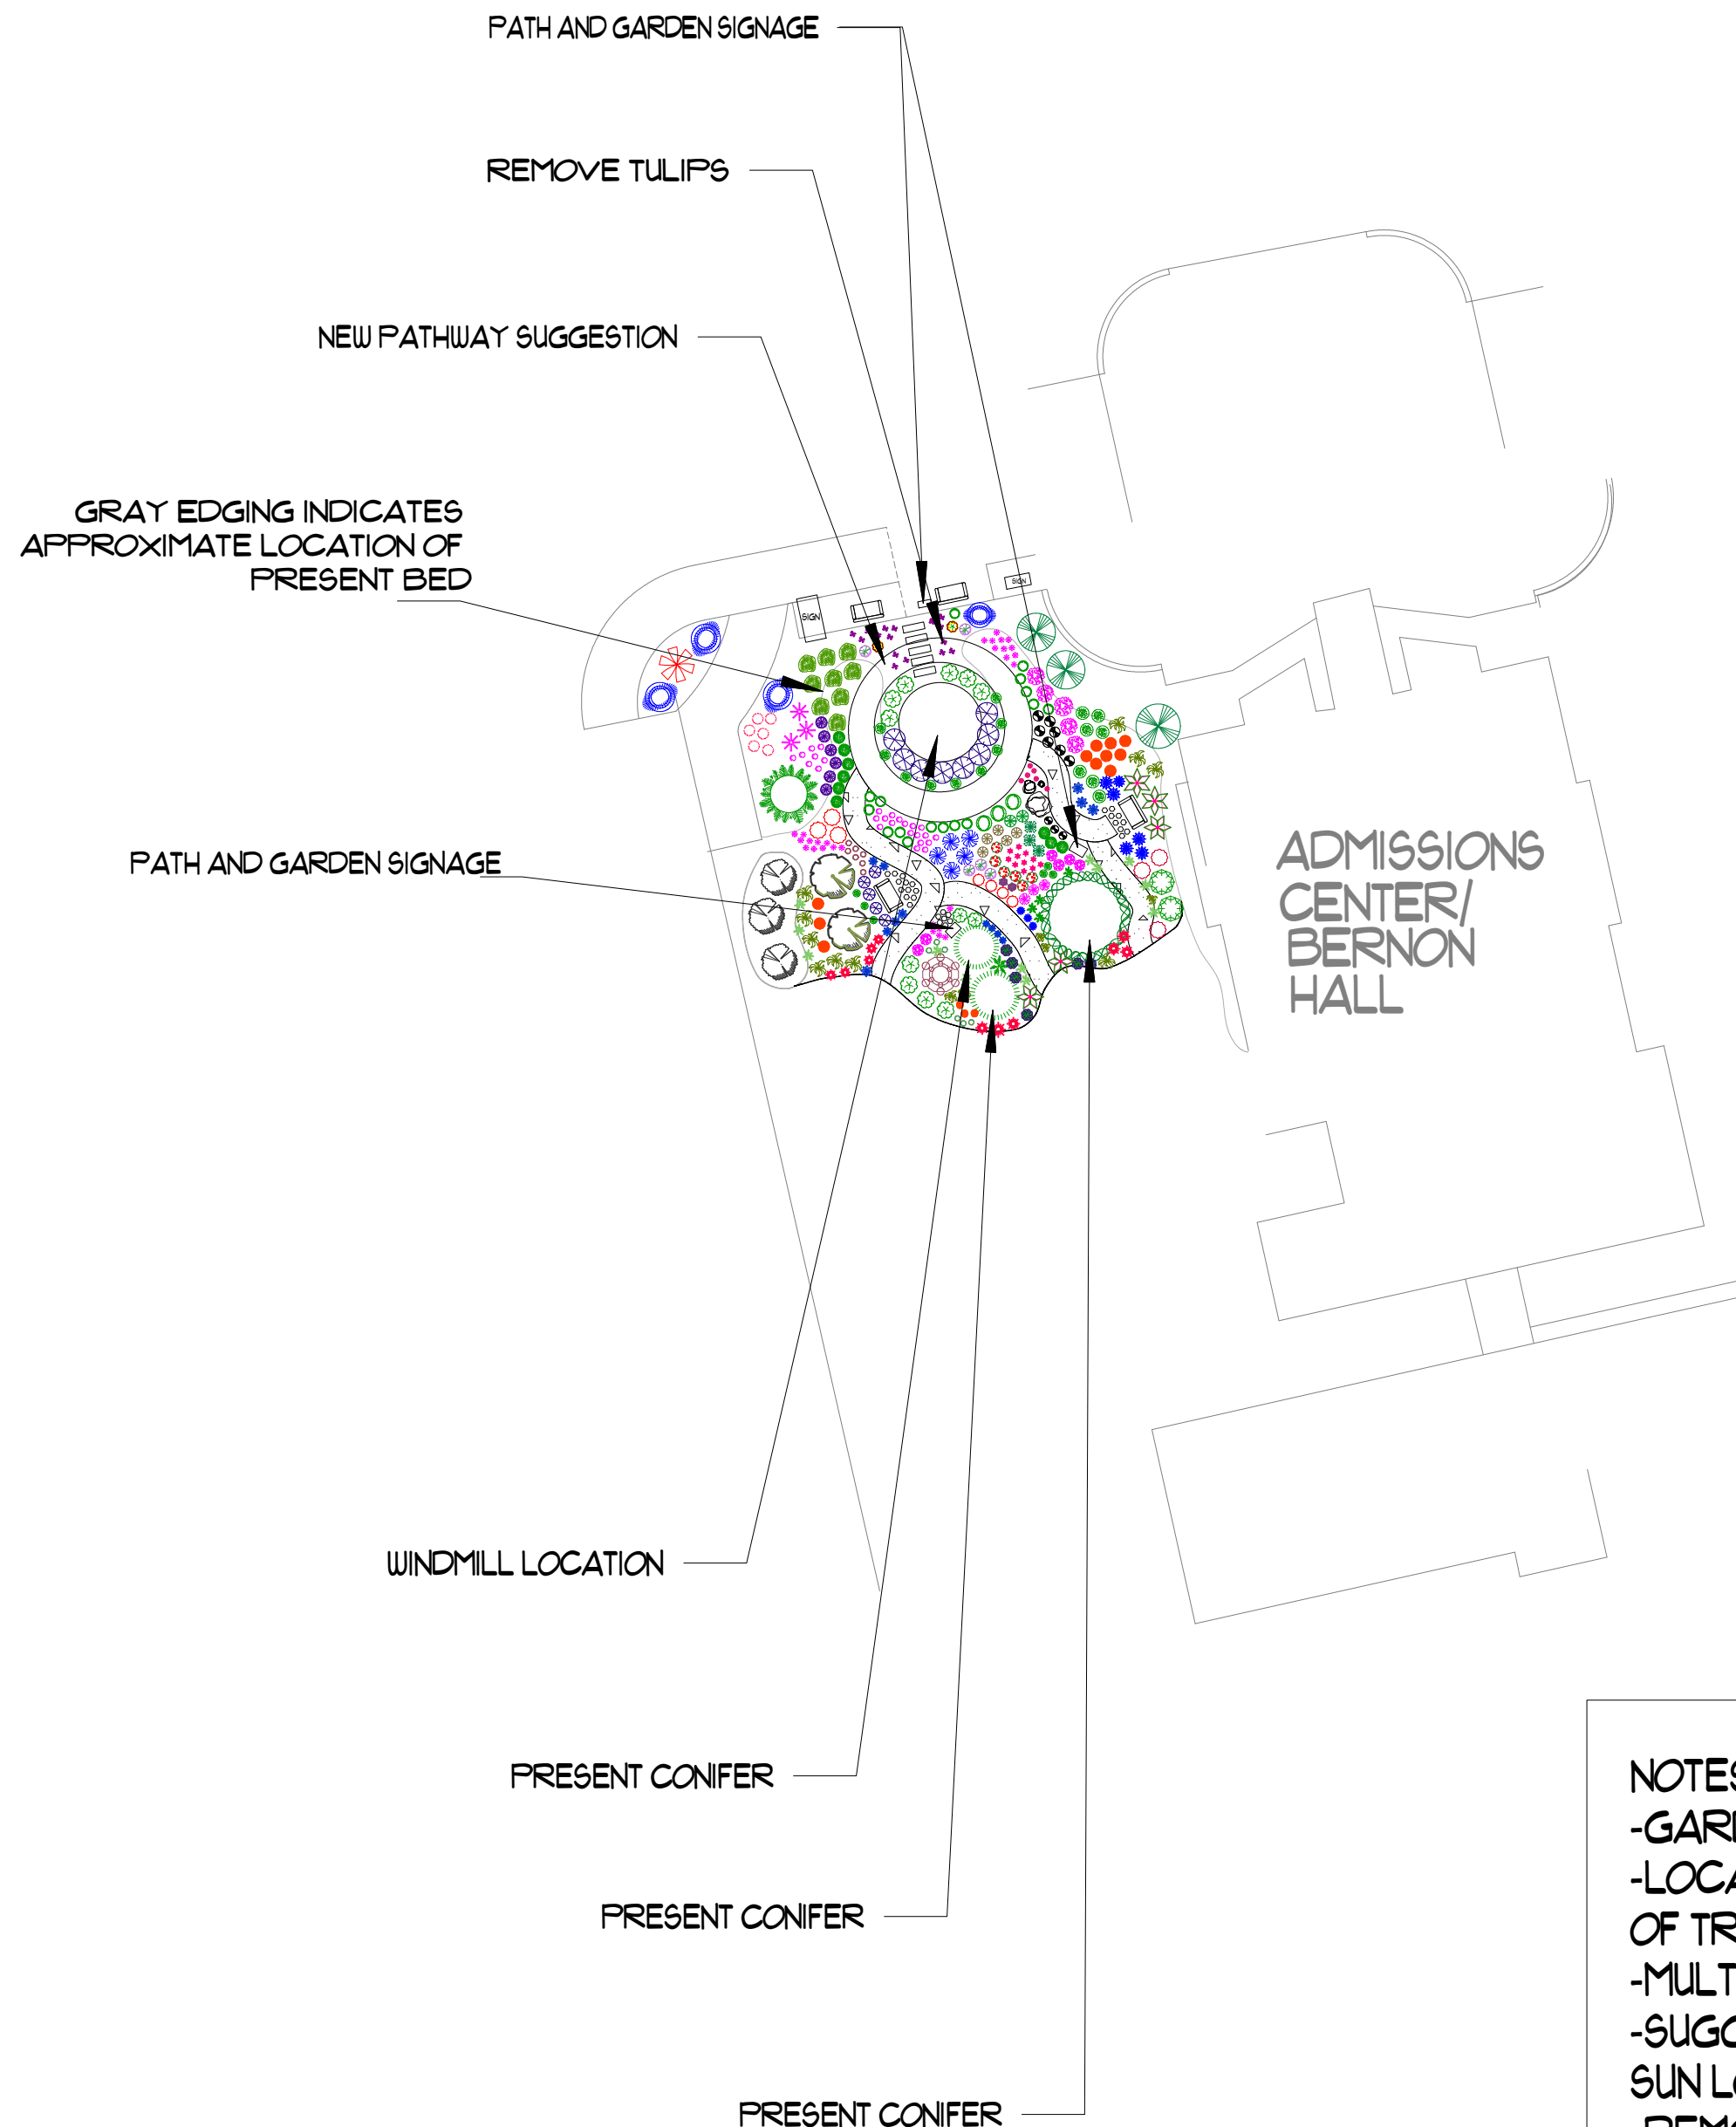

LEGEND	
COMMON NAME	BOTANICAL NAME
FLOWER, ANNUAL	
GERANIUM, PINK	PELAGONIUM
FLOWER, BULB	
ALLIUM	ALLIUM
TULIP, MIXED	TULIPA
FLOWER, FERN	
CHRISTMAS FERN	POLYSTICHUM ACROSTICHOIDES
FERN, CINNAMON	OSMUNDA CINNAMOMEA
MARGINAL WOOD FERN	DRYOPTERIS MARGINALIS
FLOWER, GRASS	
GRASS, LITTLE BLUESTEM	SCHIZACHYRIUM SCOPARIUM
GRASS, PRAIRIE DROPSEED	SPOROBOLUS HETEROLEPIS
GRASS, SWITCH SHENANDOAH	PANICUM VIRGATUM 'SHENANDOAH'
GRASS, TUFTED HAIR	DESCHAMPSIA CESPITOSA
SEDGE, APPALACHIAN	CAREX APPALACHICA
FLOWER, PERENNIAL	
ANISE HYSSOP	AGASTACHE FOENICULUM
ASTER, RAYDON'S FAVORITE	ASTER
ASTER, WHITE WOOD ASTER	EURYBIA DIVARICATA
BEARDTONGUE, FOXGLOVE	PENSTEMON DIGITALIS
BEE BALM	MONARDA DIDYMA
BLUNT MOUNTAIN MINT	PHYCNANTHEMUM MUTICUM
BUTTERFLY WEED	ASCLEPIAS TUBEROSA
COLUMBINE	AQUILEGIA CANADENSIS
CONEFLOWER, PALE	ECHINACEA PALLIDA
CONEFLOWER, PURPLE	ECHINACEA PURPUREA
COREOPSIS MOONBEAM	COREOPSIS VERTICILLATA
COREOPSIS THREADLEAF	COREOPSIS VERTICILLATA
CULVER'S ROOT	VERONICASTRUM VIRGINICUM
FOAMFLOWER	TIARELLA SPECIES
GAY BUTTERFLY WEED, SWAMP MILKWEED	ASCLEPIAS INCARNATA
INDIGO, BLUE FALSE	BAPTISIA AUSTRALIS
JOE PYE WEED, DWARF	EUPATORIUM DUBIUM 'BABY JOE'
JOE PYE WEED	EUPATORIUM PURPUREUM
PHLOX, CREEPING	PHLOX SUBULATA
THREADLEAF MOUNTAIN MINT	PHYCNANTHEMUM TENUIFOLIUM
VERBENA, HOARY VERVAIN	VERBENA STRICTA
SHRUB, DECIDUOUS	
BLACK CHOKEBERRY	ARONIA MELANOCARPA
BLUEBERRY	VACCINIUM CORYMBOSUM
CREPEMYRTLE, PINK	LAGERSTROEMIA 'SEMINOLE'
HYDRANGEA, OAK-LEAF	HYDRANGEA QUERCIFOLIA
LOWBUSH BLUEBERRY	VACCINIUM ANGUSTIFOLIUM
ROSE, CAROLINA	ROSA CAROLINA
SHRUBBY ST. JOHN'S WORT	HYPERICUM PROLIFICUM
SWEETSPIRE, LITTLE HENRY	ITEA VIRGINICA 'LITTLE HENRY'
SHRUB, EVERGREEN BROADLEAF	
INKBERRY SHAMROCK	ILEX GLABRA
SHRUB, EVERGREEN CONIFER	
CYPRESS, HINOKI, GOLDEN	CHAMAECYPARIS OBTUSA 'AUREA'
PINE, DWARF WHITE	PINUS DWARF WHITE
YEW, UPRIGHT	TAXUS BACCATA 'FASTIGIATA ROBUSTA'
TREE, DECIDUOUS	
REDBUD - EASTERN	CERCIS CANADENSIS
SERVICEBERRY	AMELANCHIER CANADENSIS
TREE, EVERGREEN	
CEDAR, EASTERN RED	JUNIPERUS VIRGINIANA
CEDAR	CEDRUS LIBANI SSP. STENOCOMA
PINE, EASTERN WHITE	PINUS STROBUS

NOTES:

- GARDEN ACCOUNTS FOR CHANGES IN SHADE AND SUN CONDITIONS
- LOCATION OF SOME PLANTS DEPENDENT ON THE ON-SITE CONDITIONS OF TREES, ETC.
- MULTIPLE SEATING AREAS
- SUGGESTED SIGNAGE THROUGHOUT (EX: WOODLAND PLANTS, SUN LOVING PLANTS, ETC.)
- REMOVAL OF PREVIOUSLY NOTED PLANTS AND REPLACEMENT WITH NATIVE PLANT SPECIES
- INCORPORATION OF NATIVE PLANT SPECIES TO PRESENT BEDS
- INCLUSION OF PRESENT TREES, SHRUBS, PERENNIALS IN APPROXIMATE LOCATION (EX: TULIPS, EUPATORIUM)